


Drawing 4
House Elevations
1:100
Paul and Hoppi Wimbush
Lammas
Plot 6

SOUTH ELEVATION

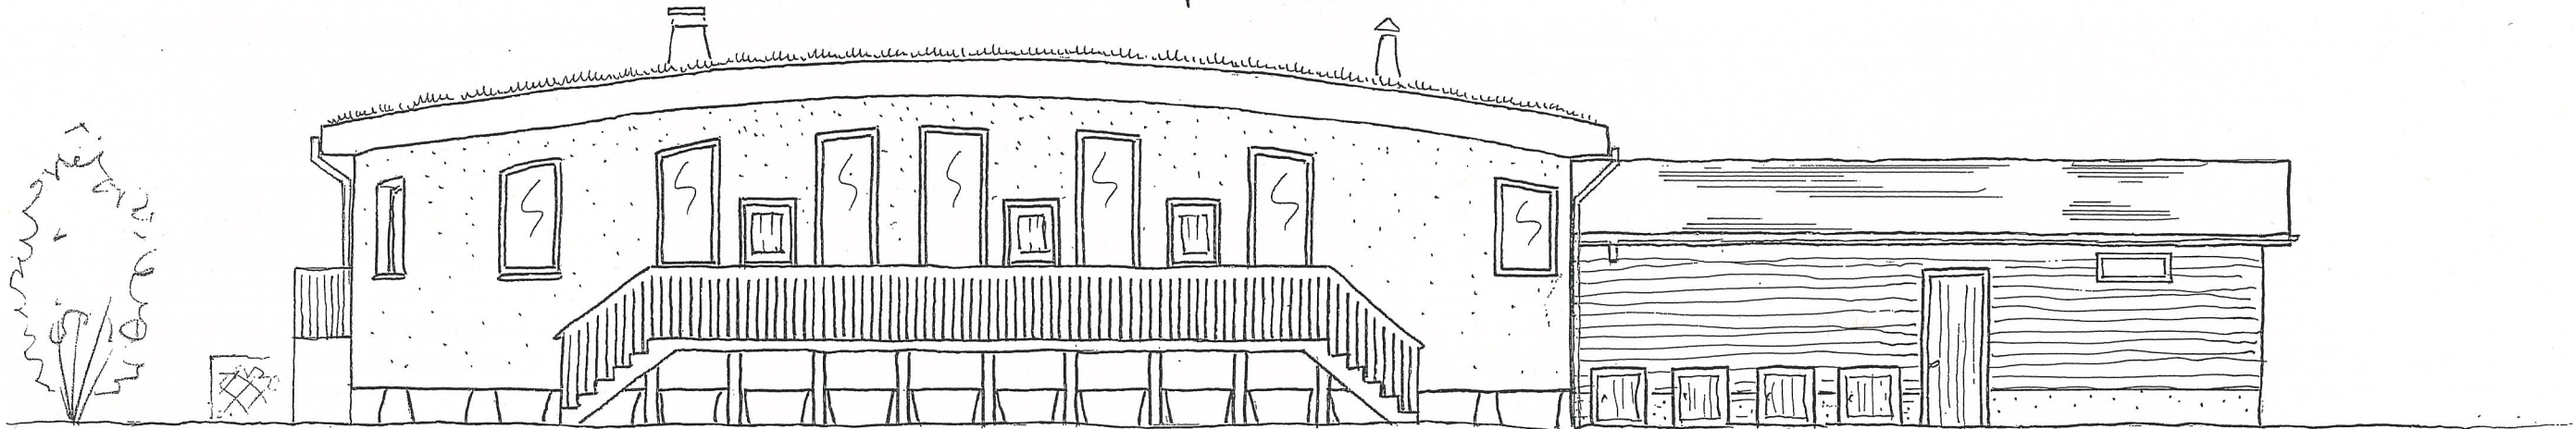

NORTH ELEVATION



EAST ELEVATION



WEST ELEVATION

